



Long Section 1:20

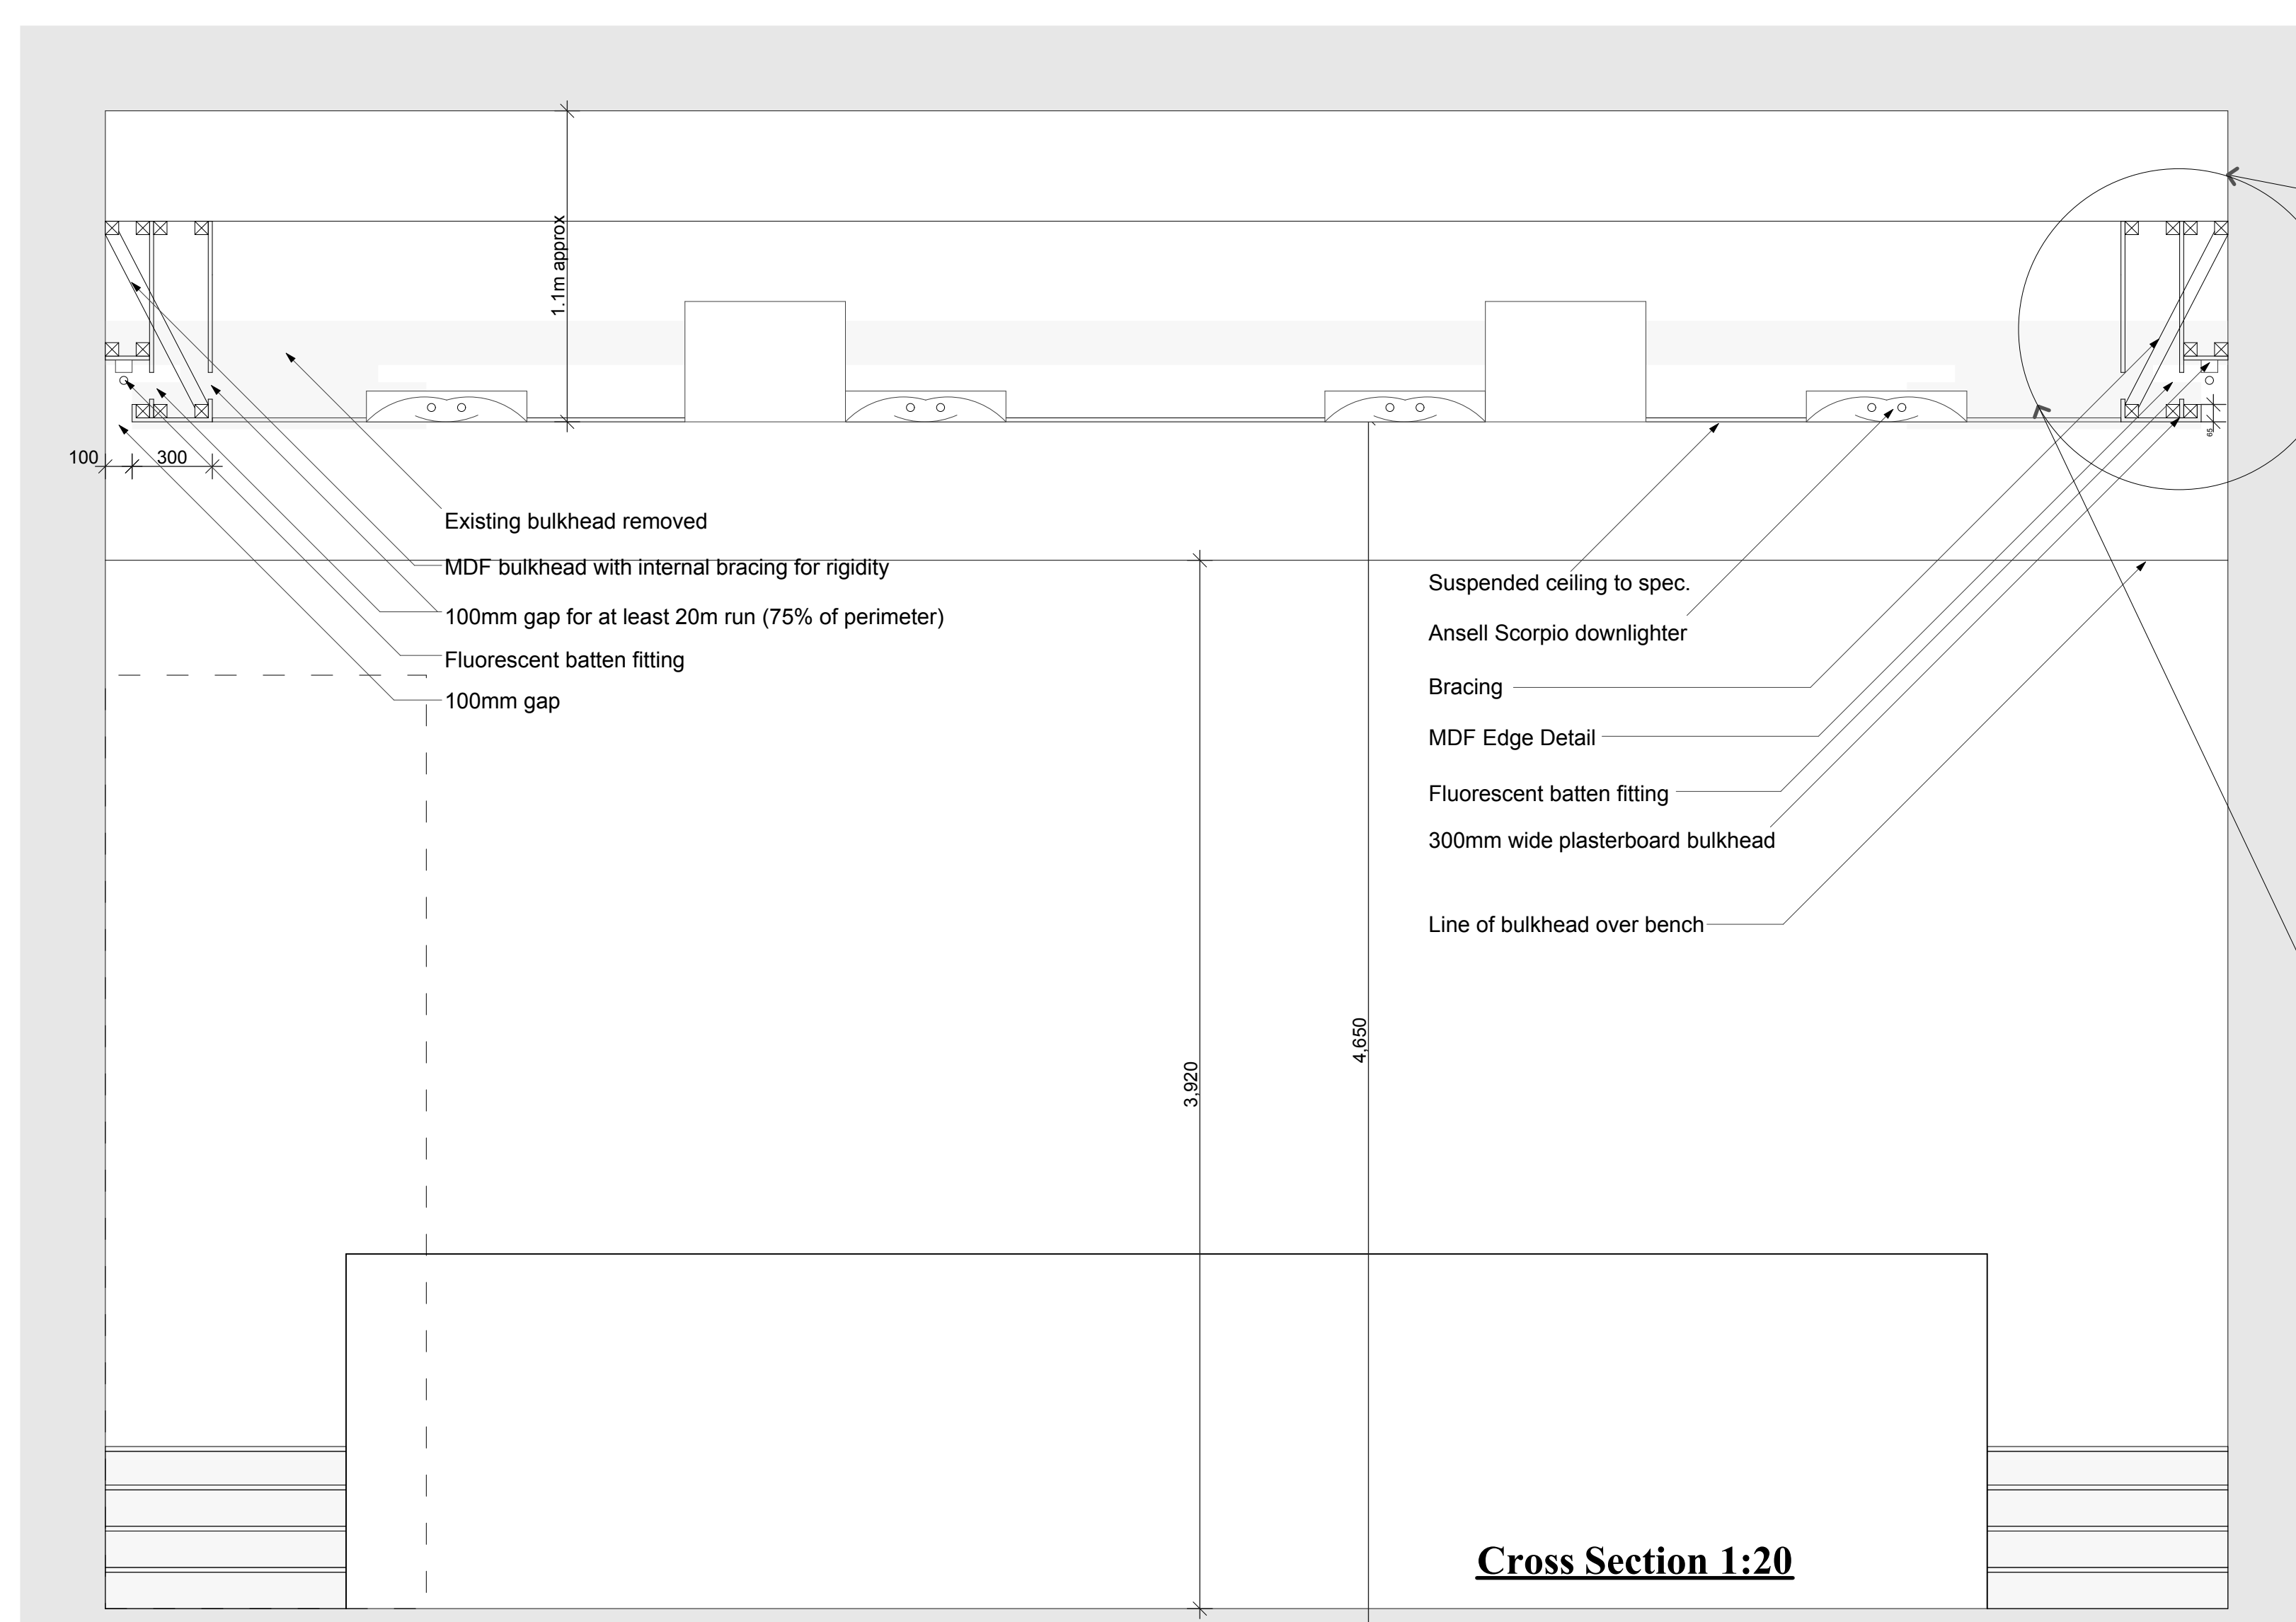

Cross Section 1:20

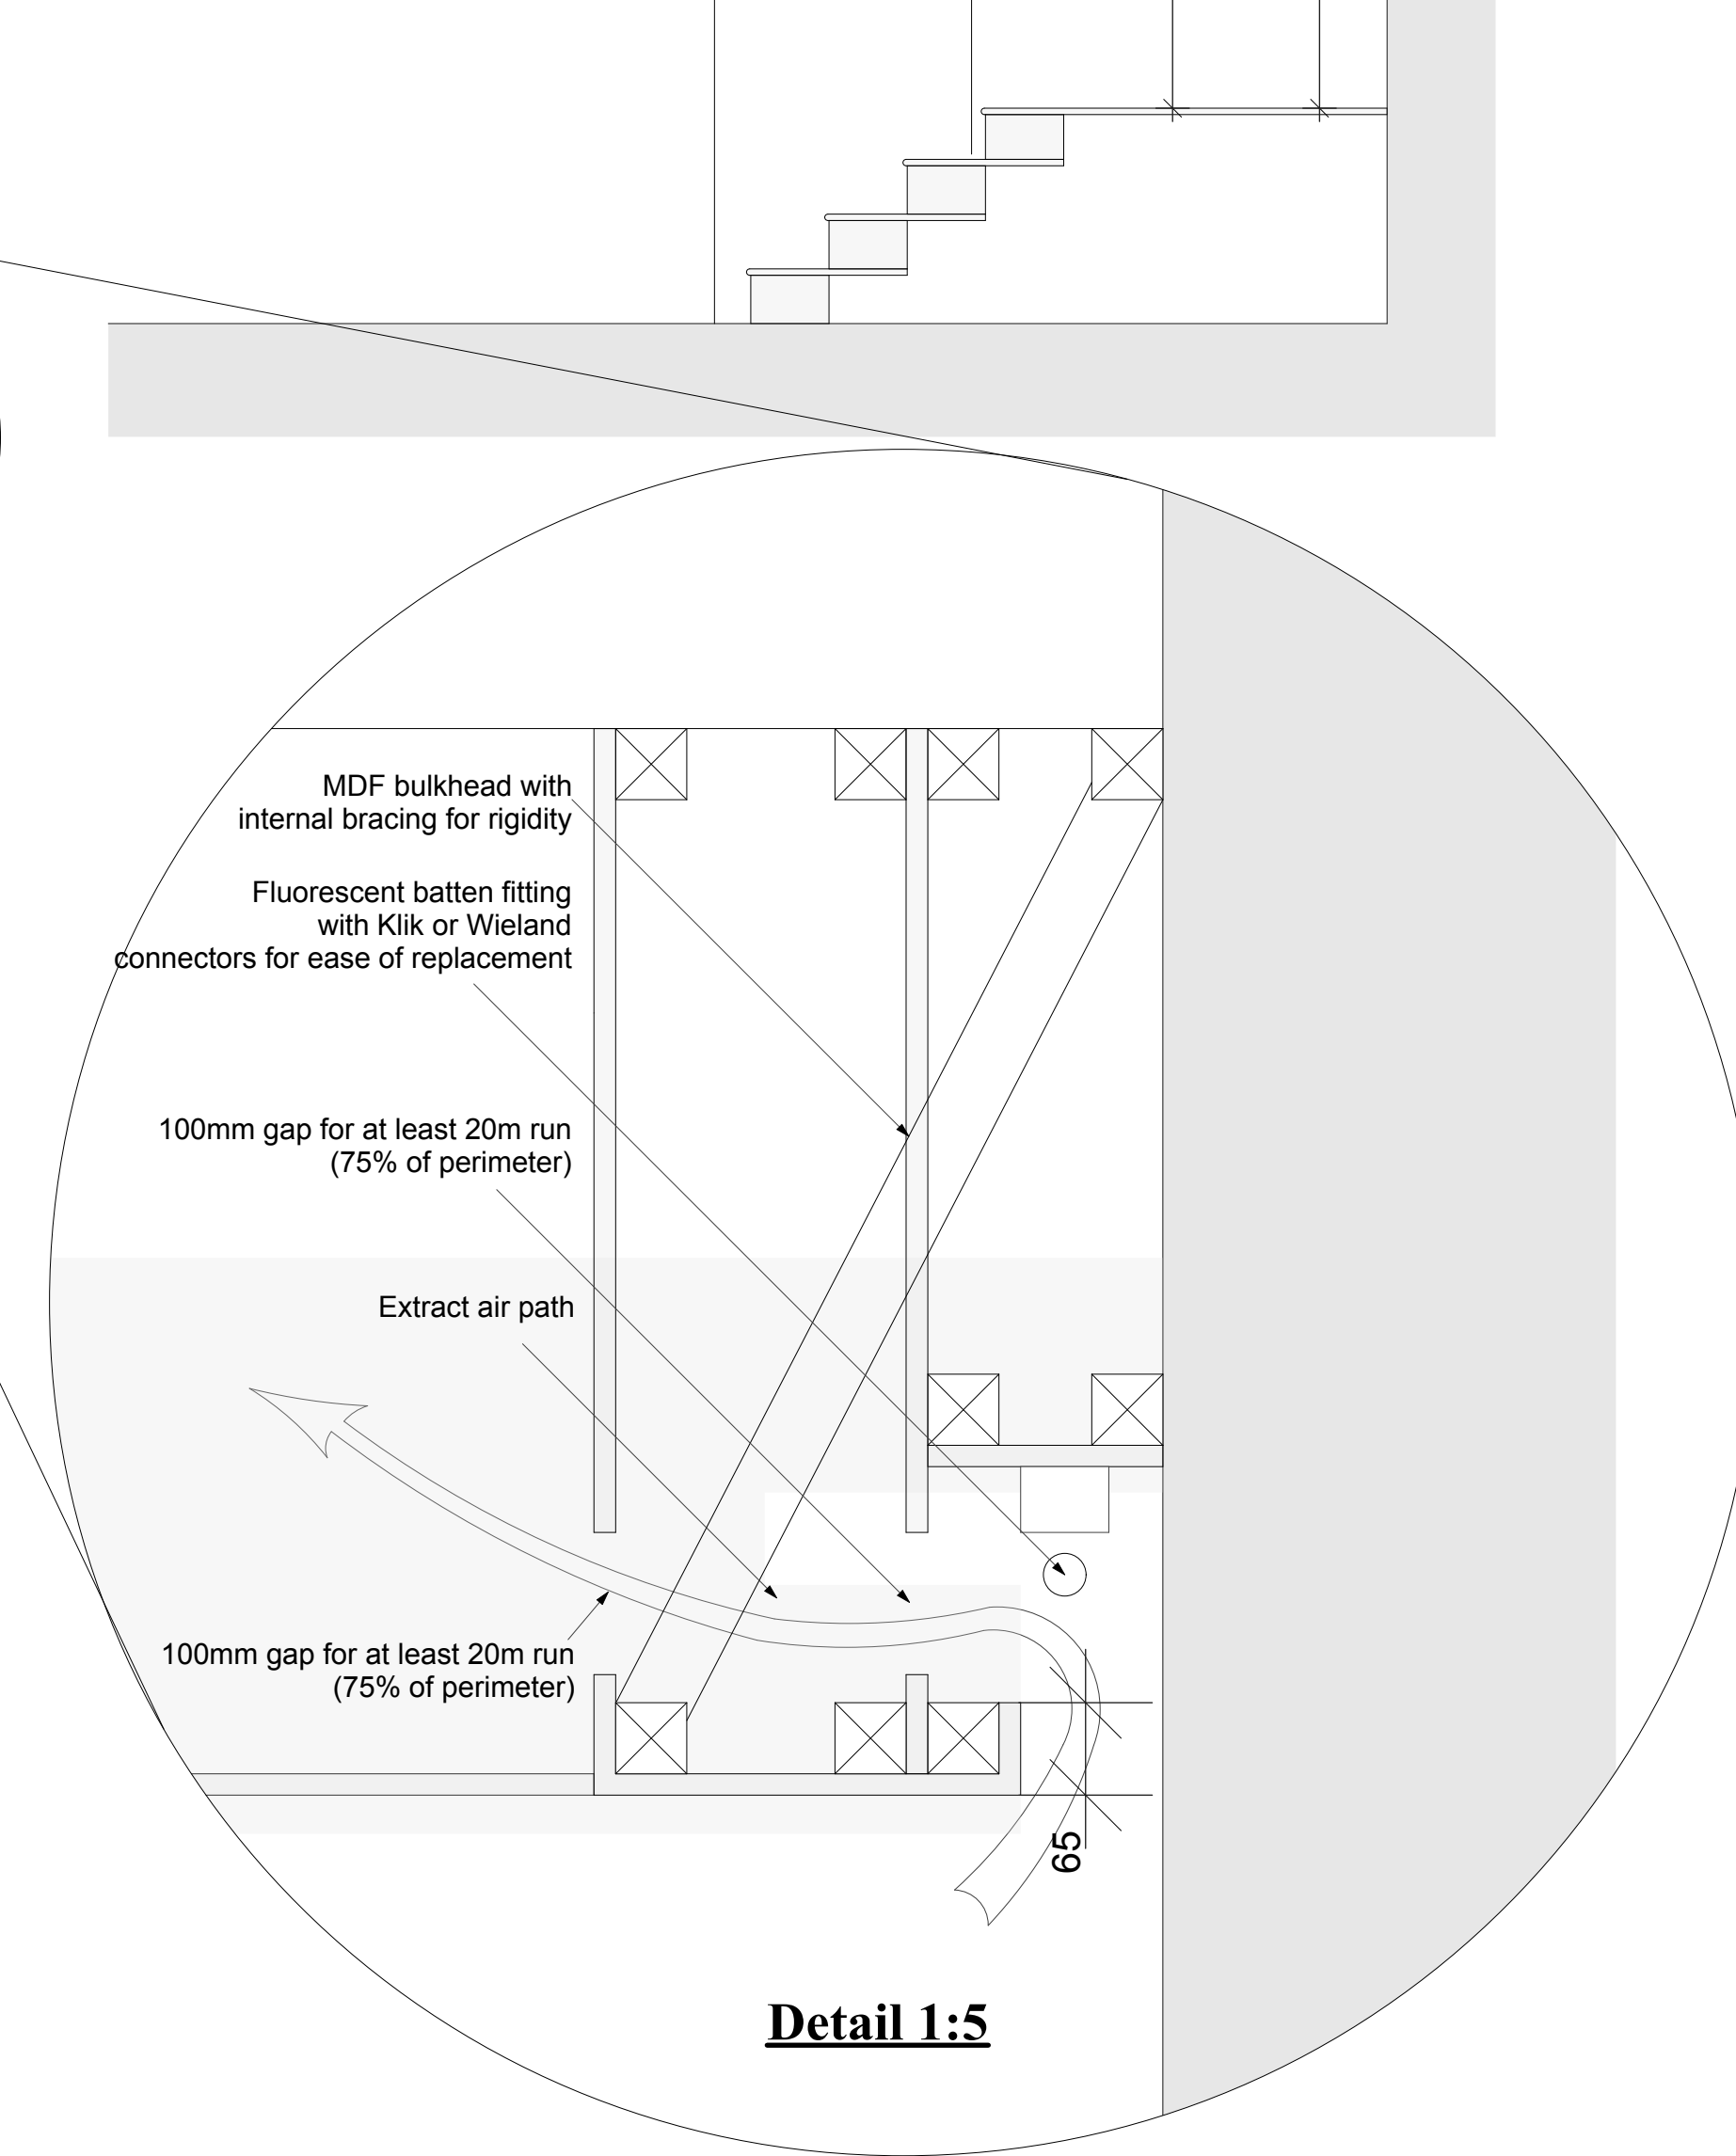

Detail 1:5

Revisions

FOR CONSTRUCTION

Client

ROK


Job title

**Reading Magistrates
Courts Refurbishment**

Drawing title

**Sections of Courts 2&3
Design with Margin**

Scale	Date	Drawn
1:20 @ A1	06/09	C.K.

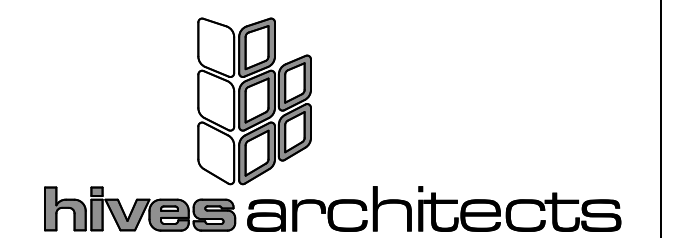

46 Queen's Road, Reading RG1 4AU
telephone 0118 958 7331
fax 0118 939 4119
email admin@hivesarchitects.co.uk

2488 25 E